


* All dimensions to be checked on site.
 * All drawings to be read in conjunction with engineer's drawings. Any discrepancies between consultants drawings to be reported to the Architect before any work commences.
 * The Contractor's attention is drawn to the Health & Safety matters identified in the Health & Safety plan and on drawings as being potentially hazardous. These items should not be considered as a full and final list.
 * The Work Package Contractor's normal Health & Safety obligations still apply when undertaking constructional operations both on and off site.

cad file:

Key
 --- SITE BOUNDARY
 --- OWNERSHIP BOUNDARY

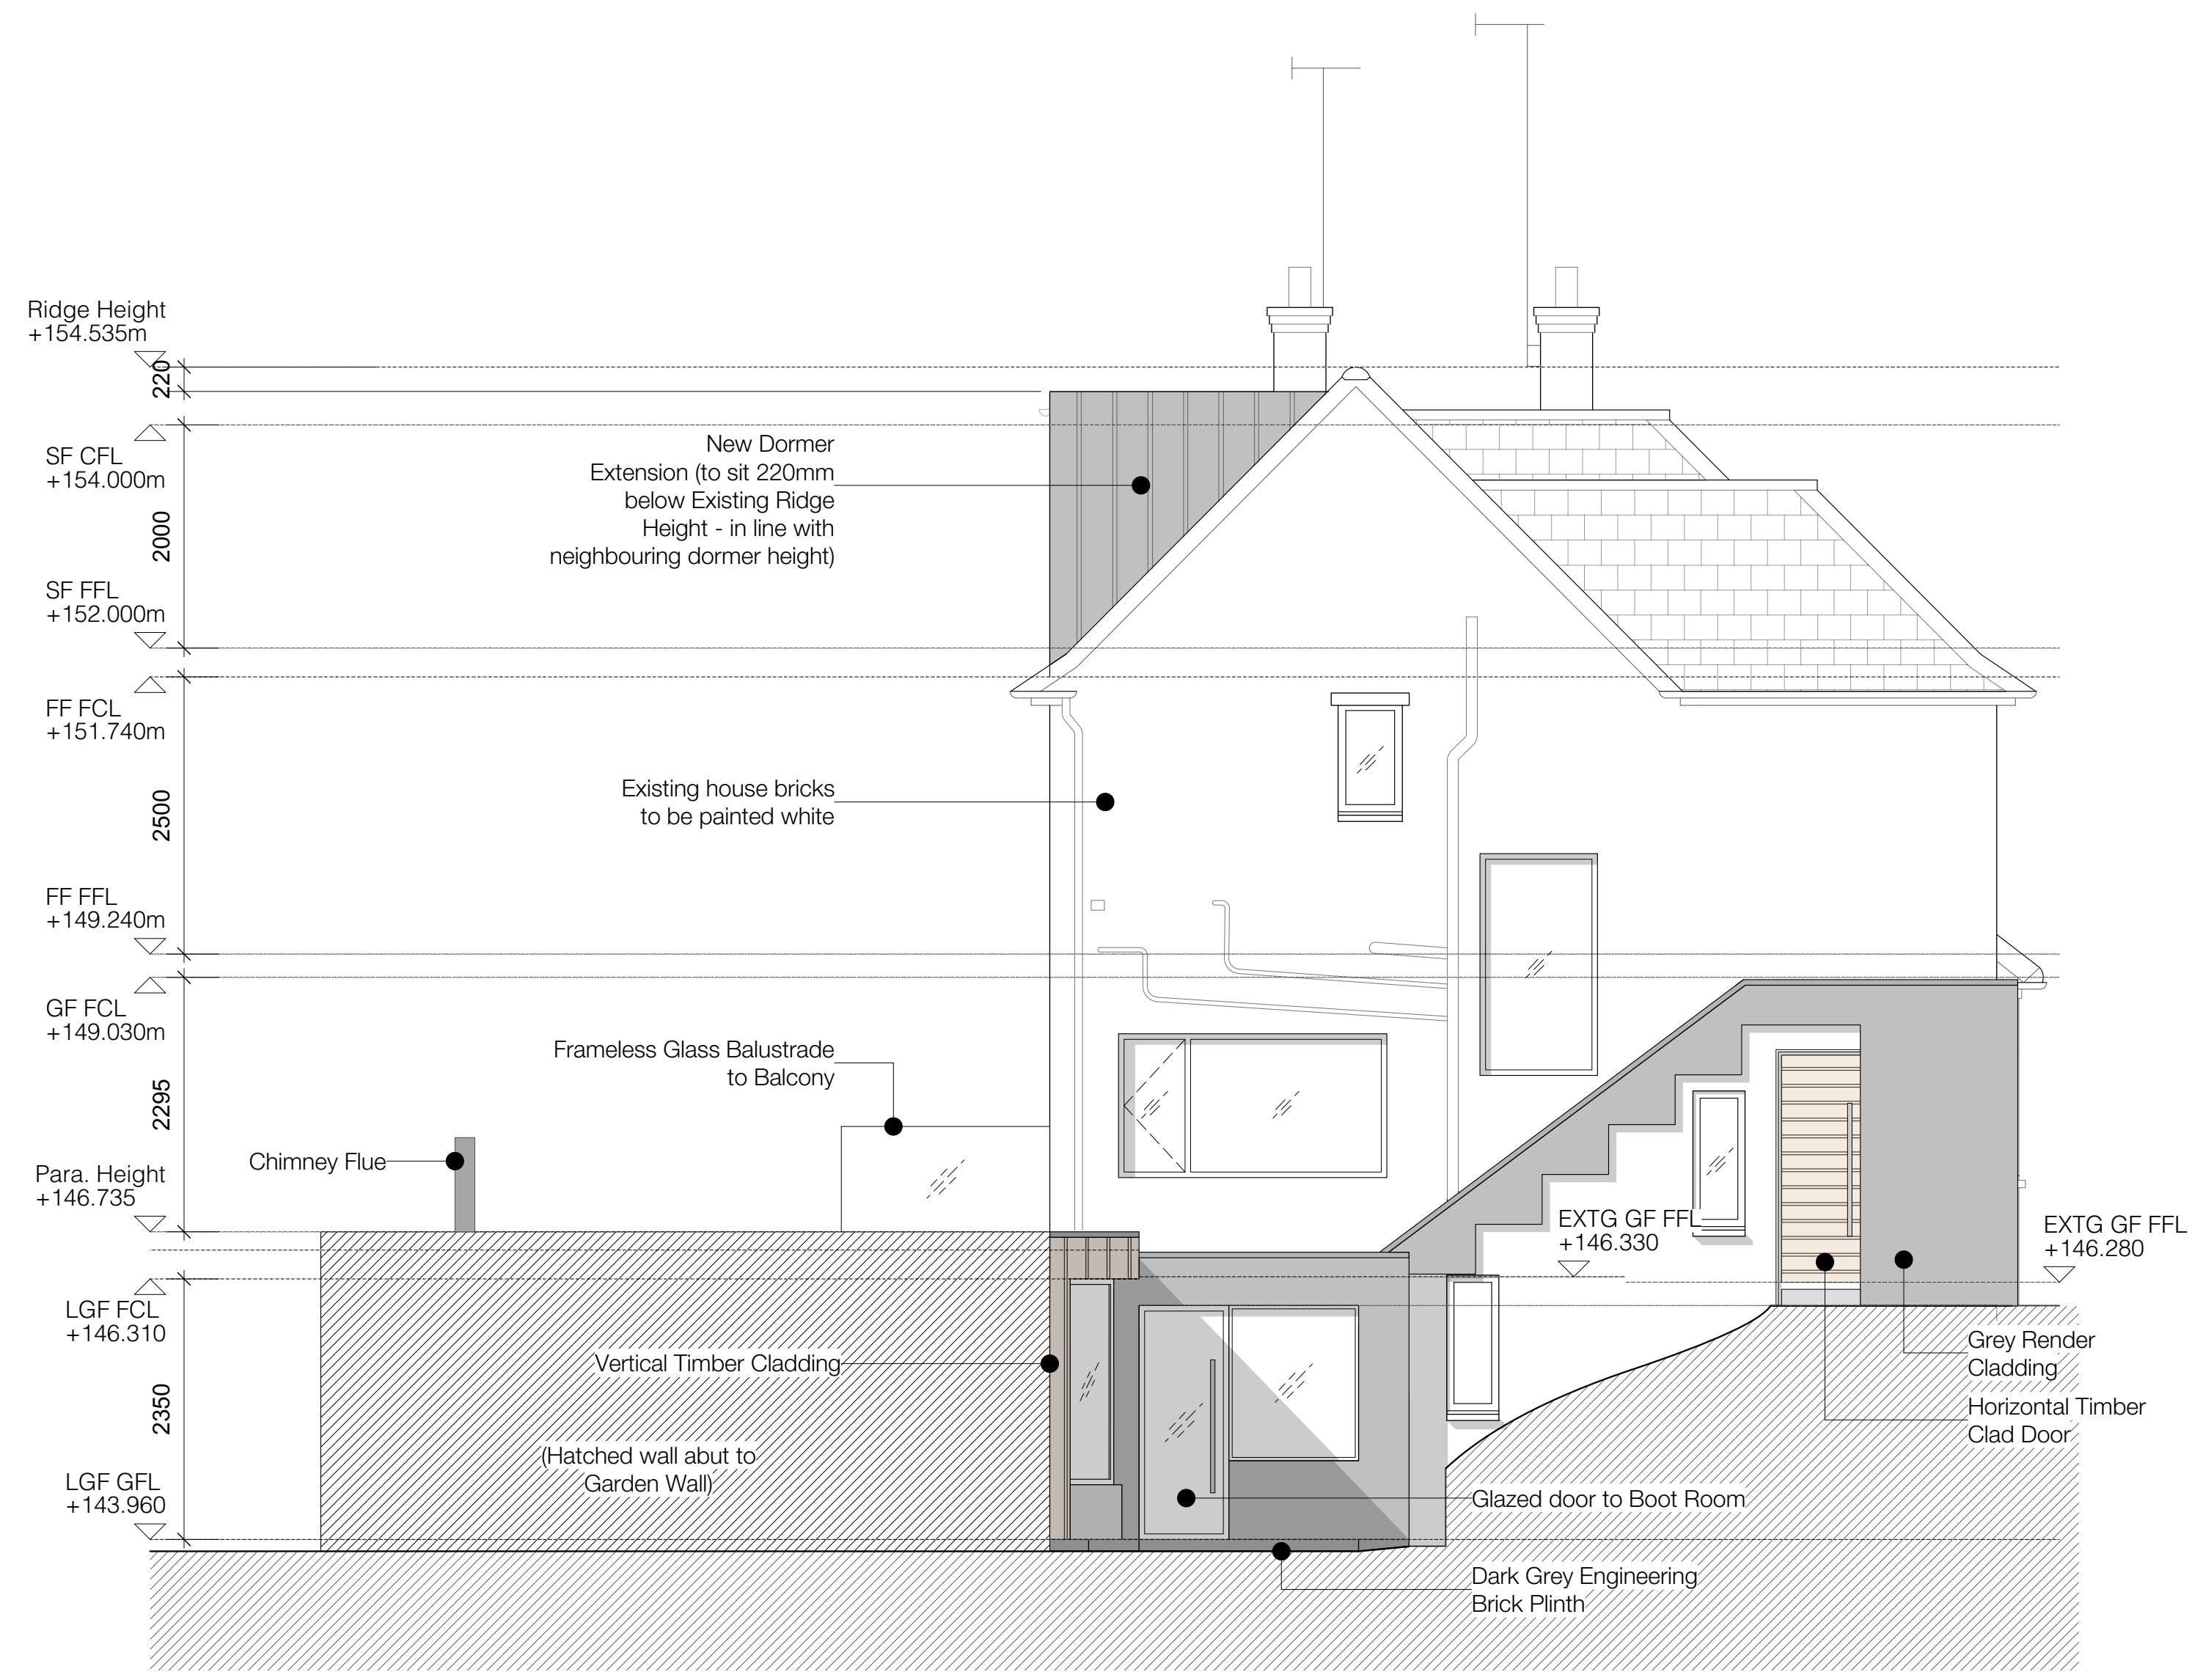

1 PROPOSED WEST ELEVATION

rev	date	initials	description
C	12.06.20	JB	Issued for comment
B	09.06.20	JB	Issued to Case Officer
A	18.5.20	JB	Planning

drawing:
PROPOSED ELEVATIONS
 project:
0323 BROWN HOUSE
 drawing no: **0323-451A** revision: **C**
 status:
PLANNING
 scale @ A1/A3: **1:50 / 1:100** date: **MARCH 2020**

