



All dimensions to be checked on site.  
 All drawings to be read in conjunction with engineer's drawings. Any discrepancies between consultants drawings to be reported to the Architect before any work commences.  
 The Contractor's attention is drawn to the Health & Safety matters identified in the Health & Safety plan and on drawings as being potentially hazardous. These items should not be considered as a full and final list.  
 The Work Package Contractor's normal Health & Safety obligations still apply when undertaking constructional operations both on and off site.

cad file:  
 Key  
 --- SITE BOUNDARY  
 --- OWNERSHIP BOUNDARY

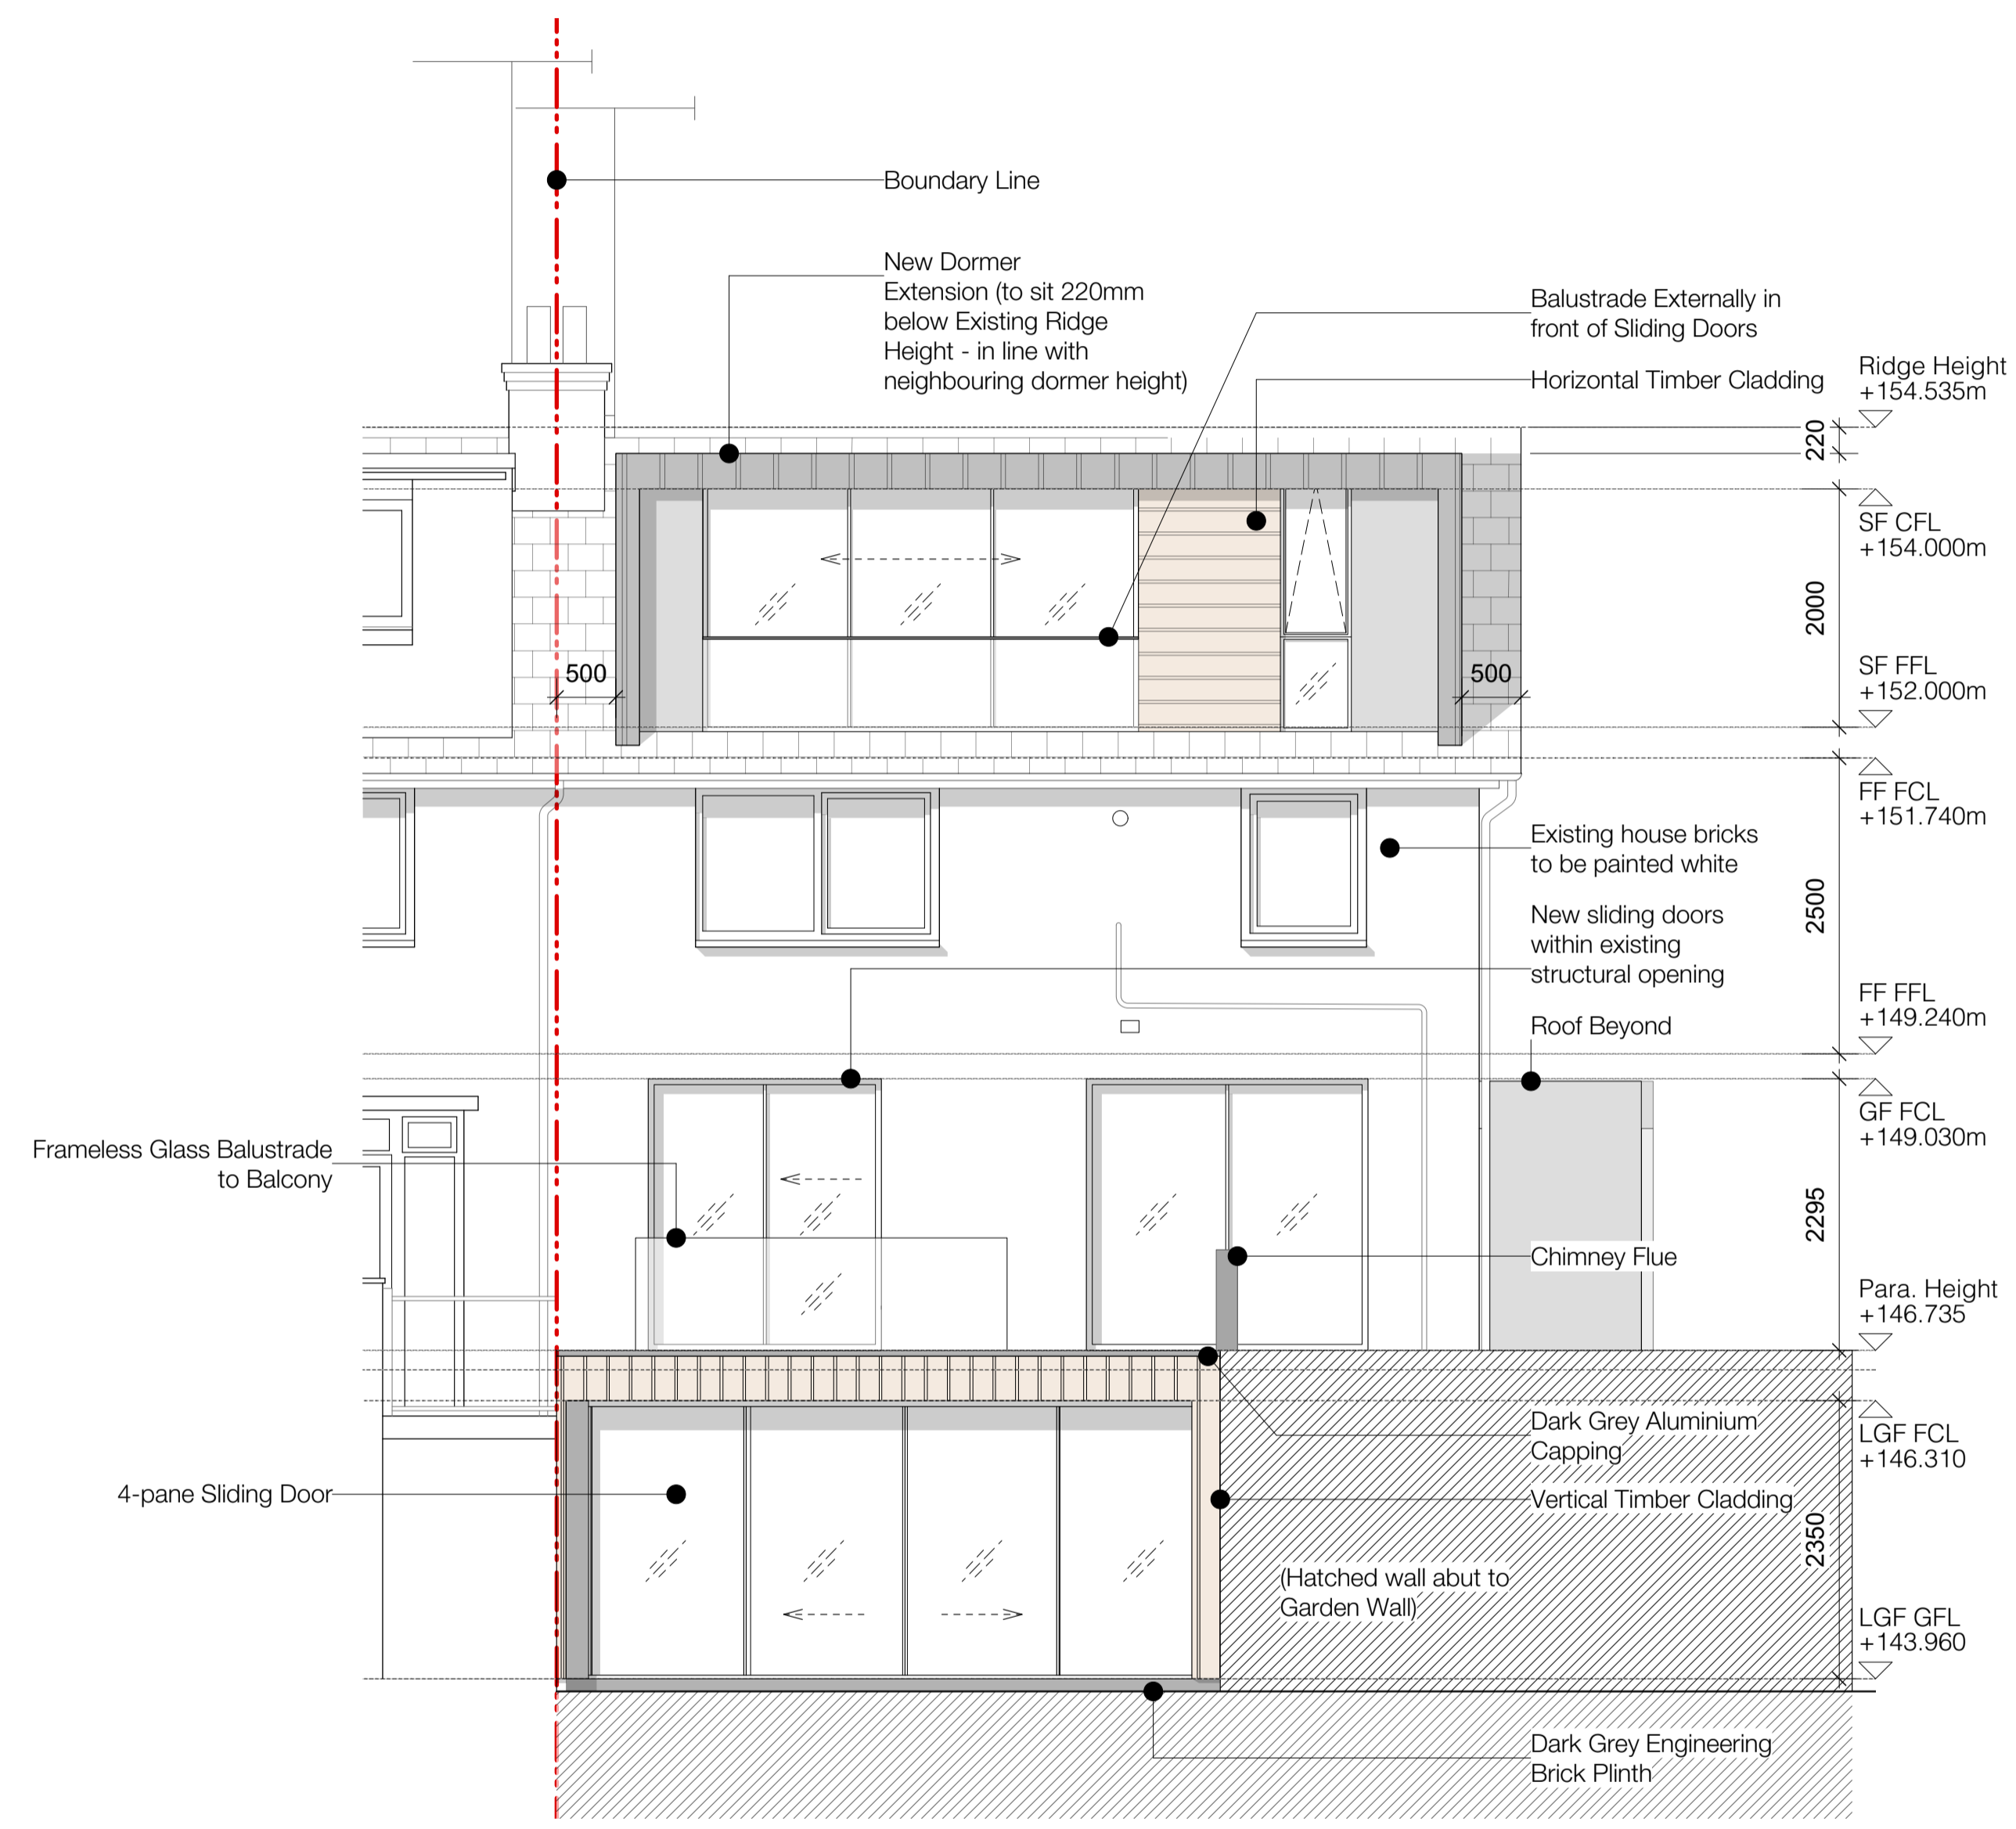

1 PROPOSED NORTH ELEVATION

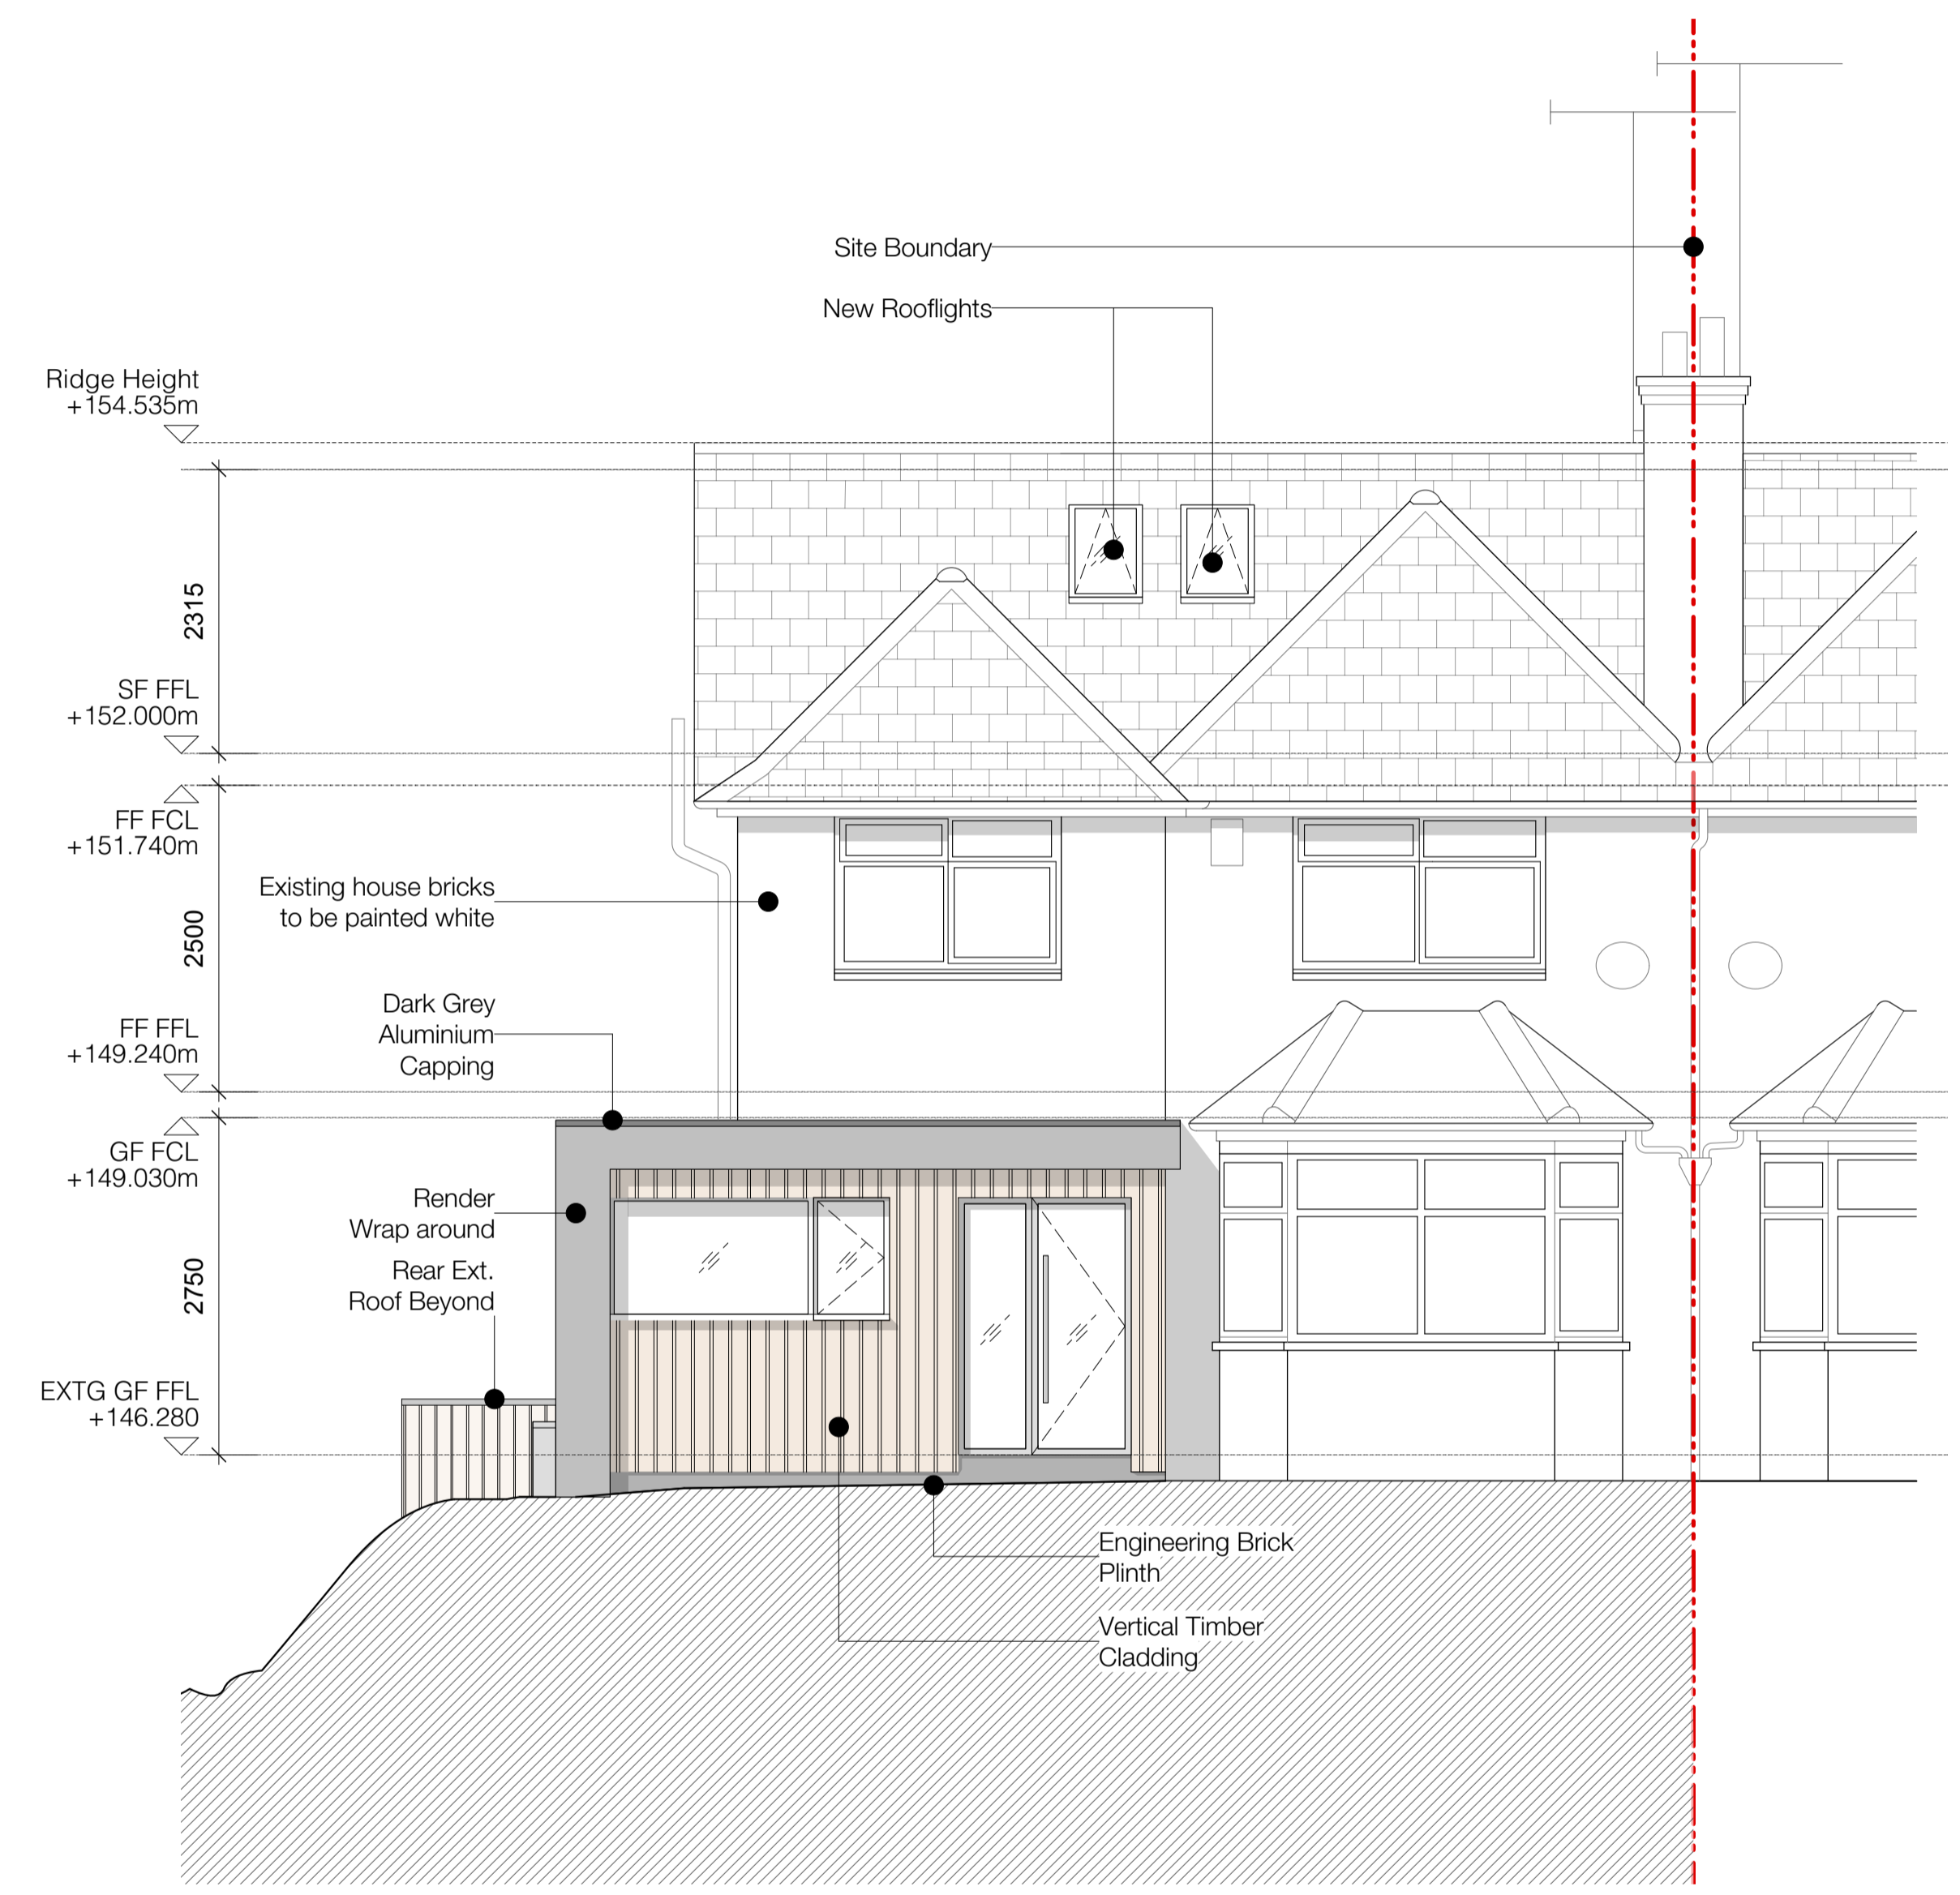

2 PROPOSED SOUTH ELEVATION

rev	date	initials	description
C	12.06.20	JB	Issued for comment
B	09.06.20	JB	Issued to Case Officer
A	18.5.20	JB	Planning

drawing:  
**PROPOSED ELEVATIONS**  
 project:  
**0323 BROWN HOUSE**  
 drawing no: **0323-450A** revision: **C**  
 status:  
**PLANNING**  
 scale @ A1/A3: 1:50 / 1:100 date: MARCH 2020

