


NOTE - Responsibility is not accepted for errors made by others in scaling from this drawing. All construction information should be taken from figured dimensions only

THE CROWN

44 | 3 overall length



SCALE: 1:50

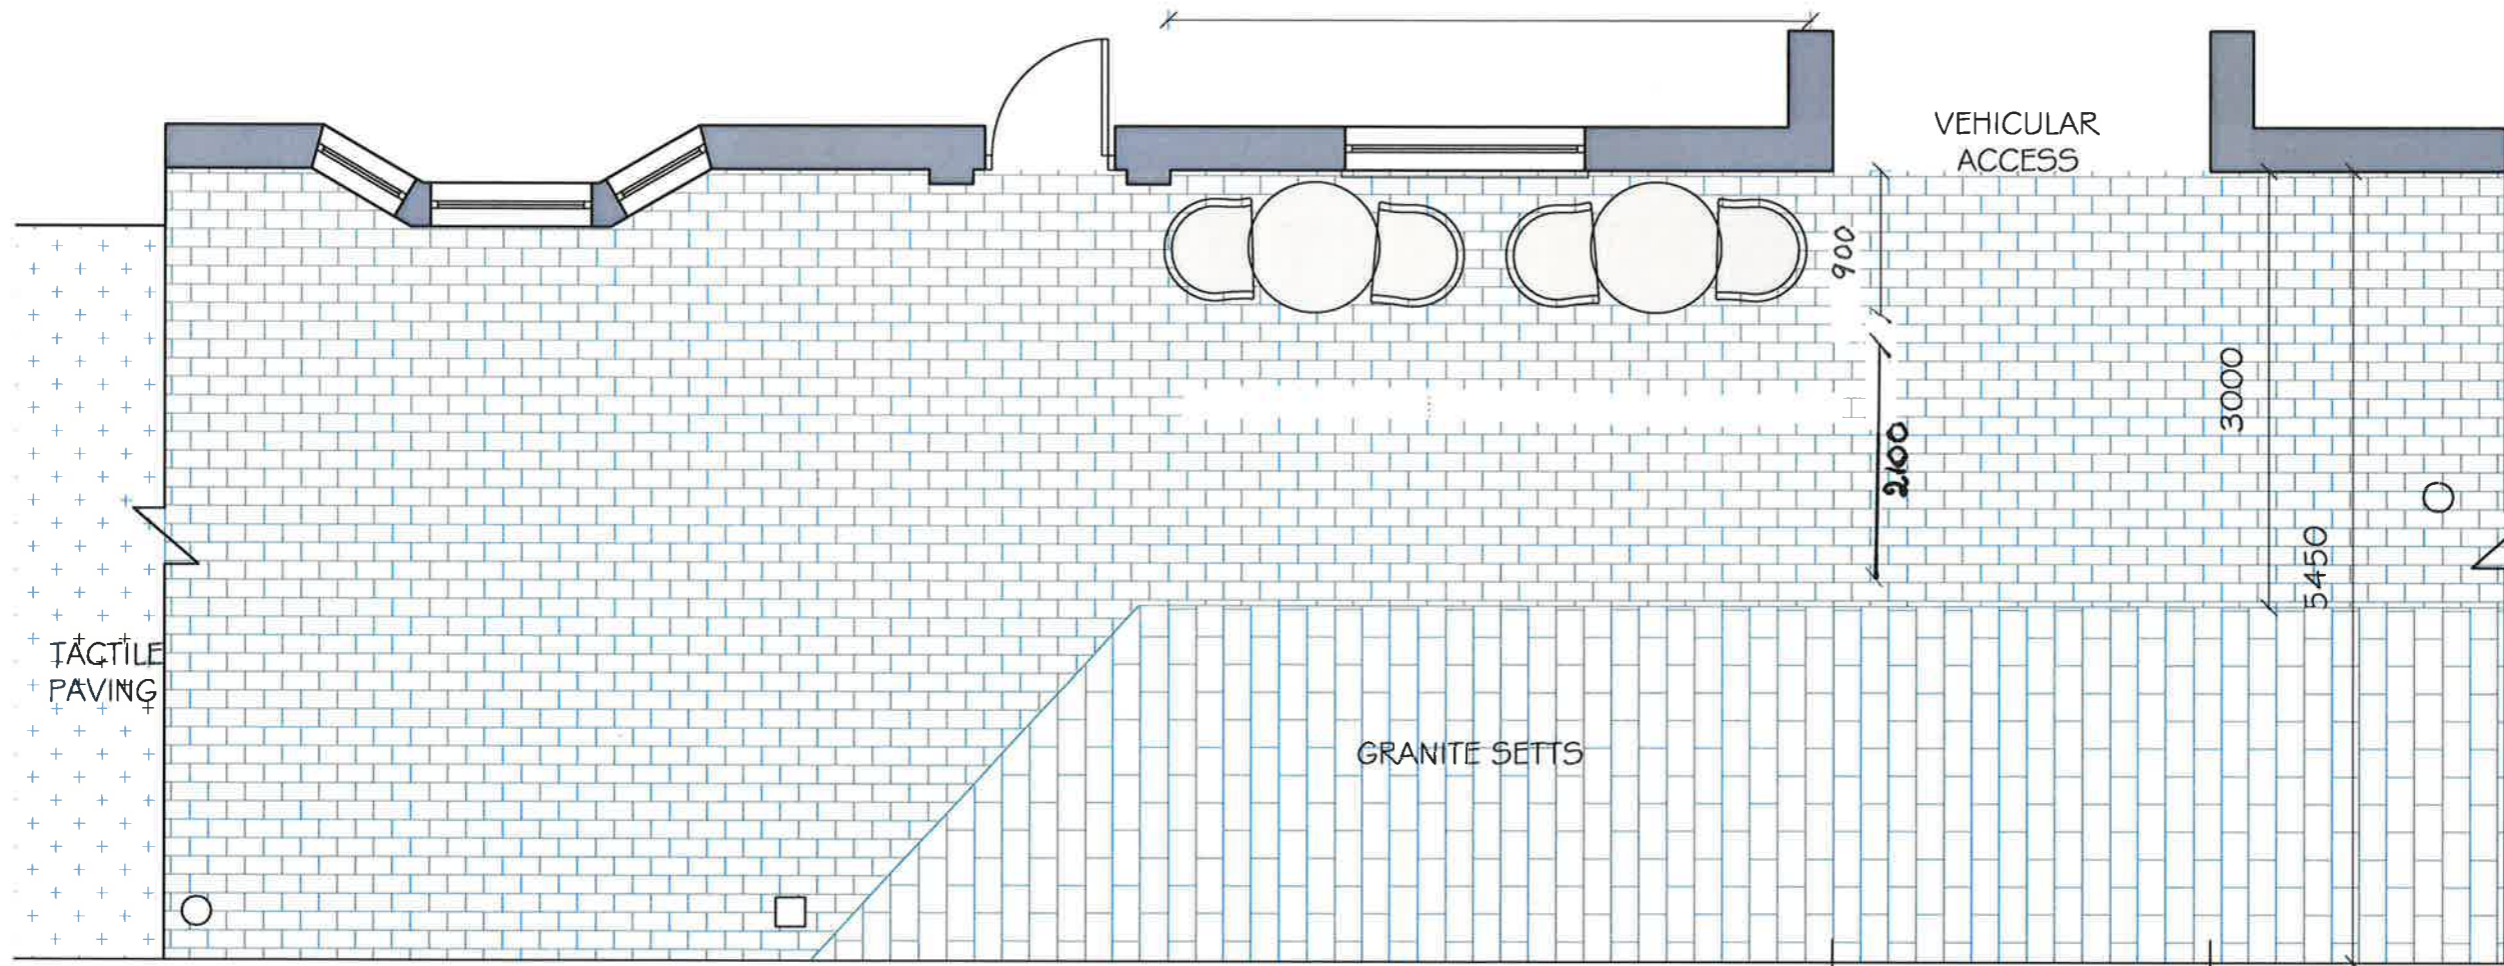

CROSSING
LIGHT AND CALL
BUTTON

PEDESTRIAN
CROSSING

TIMBER POST

LOADING ONLY

DROP KERB

HIGH STREET



K d paine & associates ltd

architectural & construction consultants
project managers interior designers

Adur Business Centre Little High Street,
Shoreham by Sea, West Sussex, BN43 5EG
t: +44 (0)1273 467518 f: +44 (0)1273 467520
e-mail: info@kdpaine.co.uk

CLIENT	JD WETHERSPOON PLC	
PROJECT	PUB NO: 473 THE CROWN BERKHAMSTEAD	
DRAWING	PROPOSED PAVEMENT CAFE LAYOUT	
SCALE	DATE	DRAWN
A3/1:50	17/09/18	LM
PROJECT No	DRAWING No	REVISION
6182	01	