



- 7 APR 2014


63 Charles Street

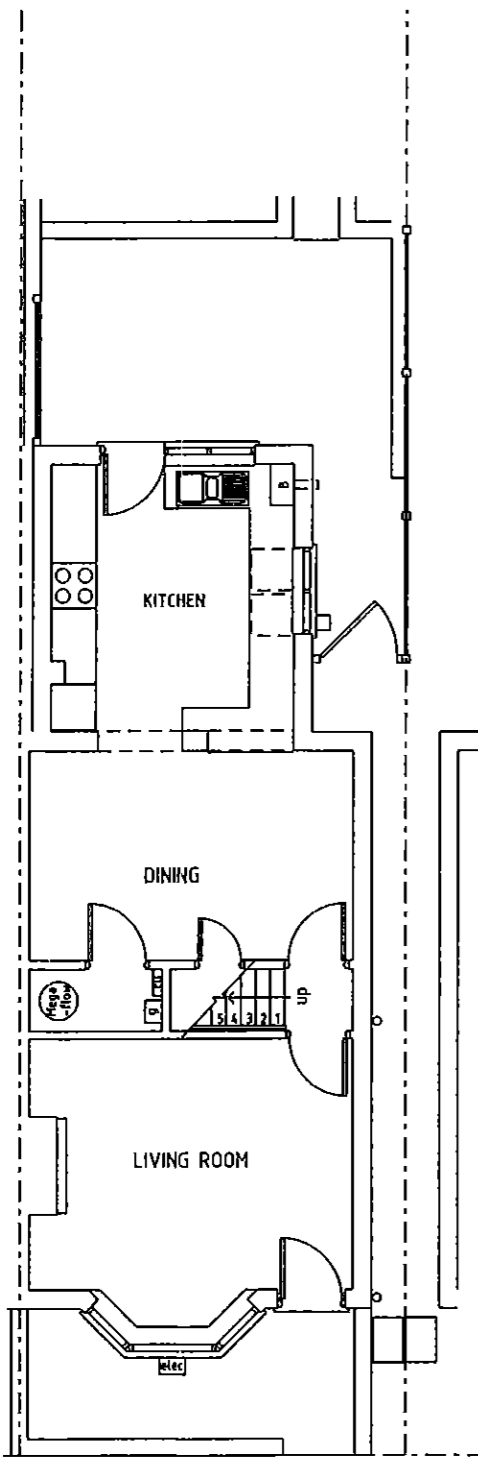


GROUND FLOOR

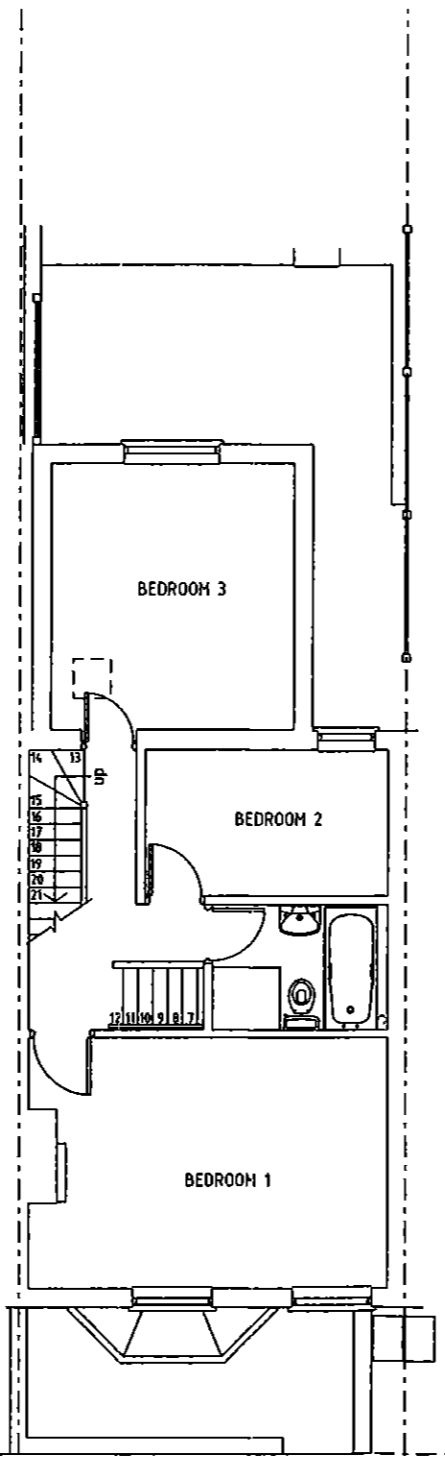

FIRST FLOOR

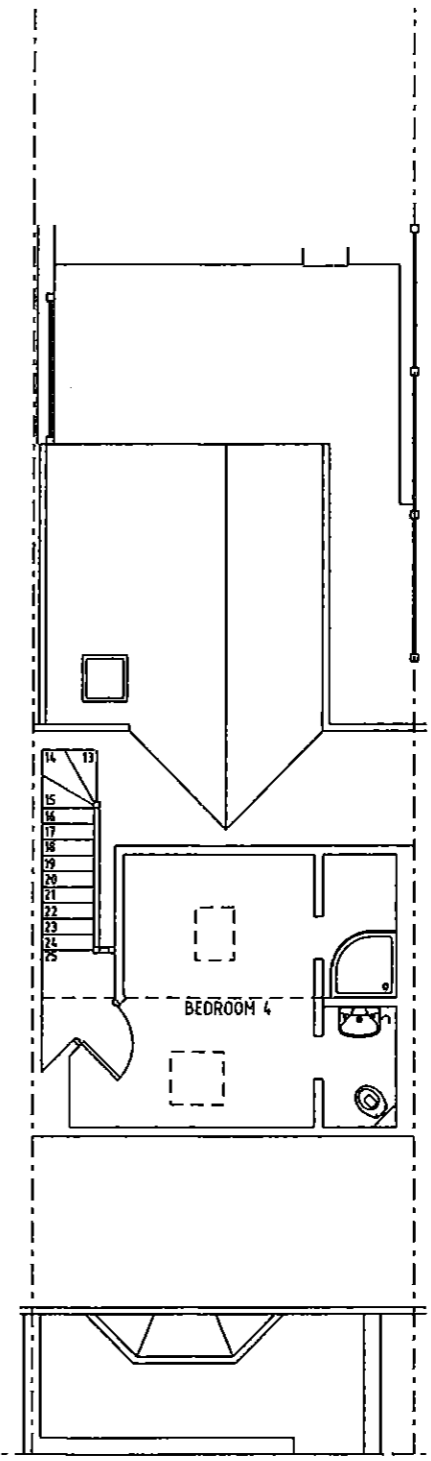

SECOND FLOOR

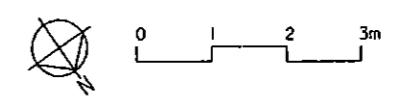

63 CHARLES STREET
 BERKHAMSTED, HERTS HP4 3DH
 FOR MR & MRS JENKINS
 HOUSE EXTENSION
 EXISTING FLOOR PLANS

1:100	APR '14	DATE	SCALE
JEB /	02		

BLACKWOOD - ARCHITECTS
 1-2 Castle Close
 Castle Street
 Aylesbury HP20 2RG
 Tel: 01296 399959